



Lake Elevation
SCALE: 1/4"=1'-0"

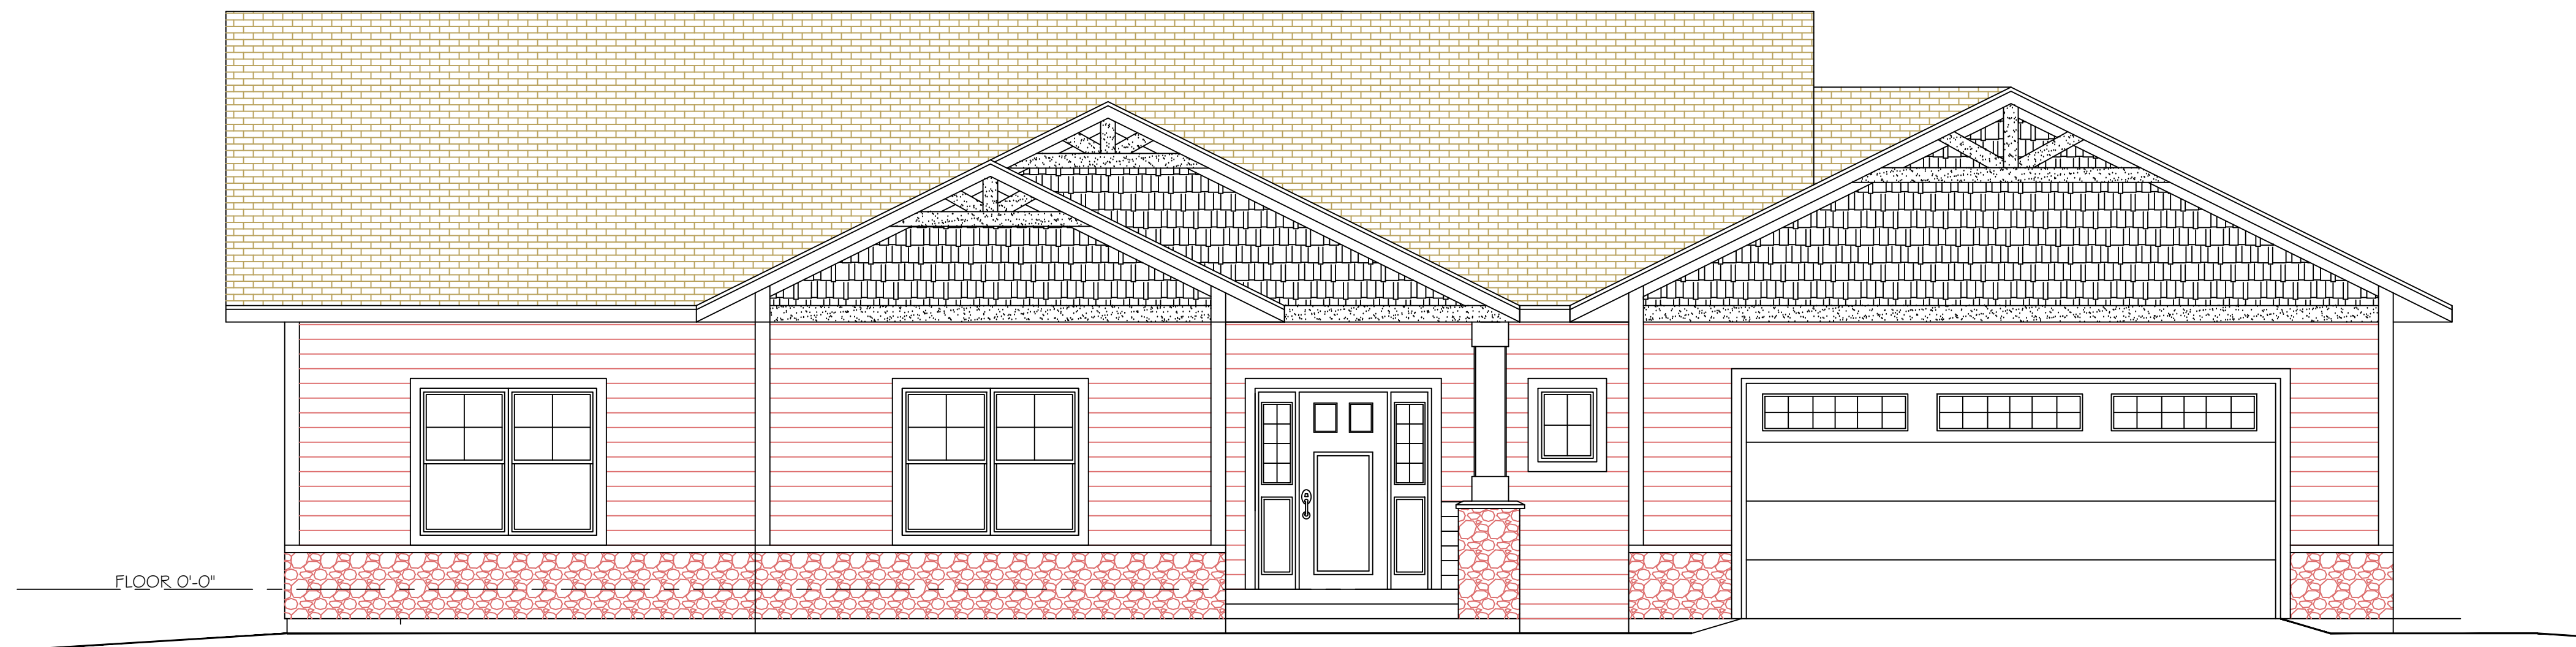

Front Elevation
SCALE: 1/4"=1'-0"

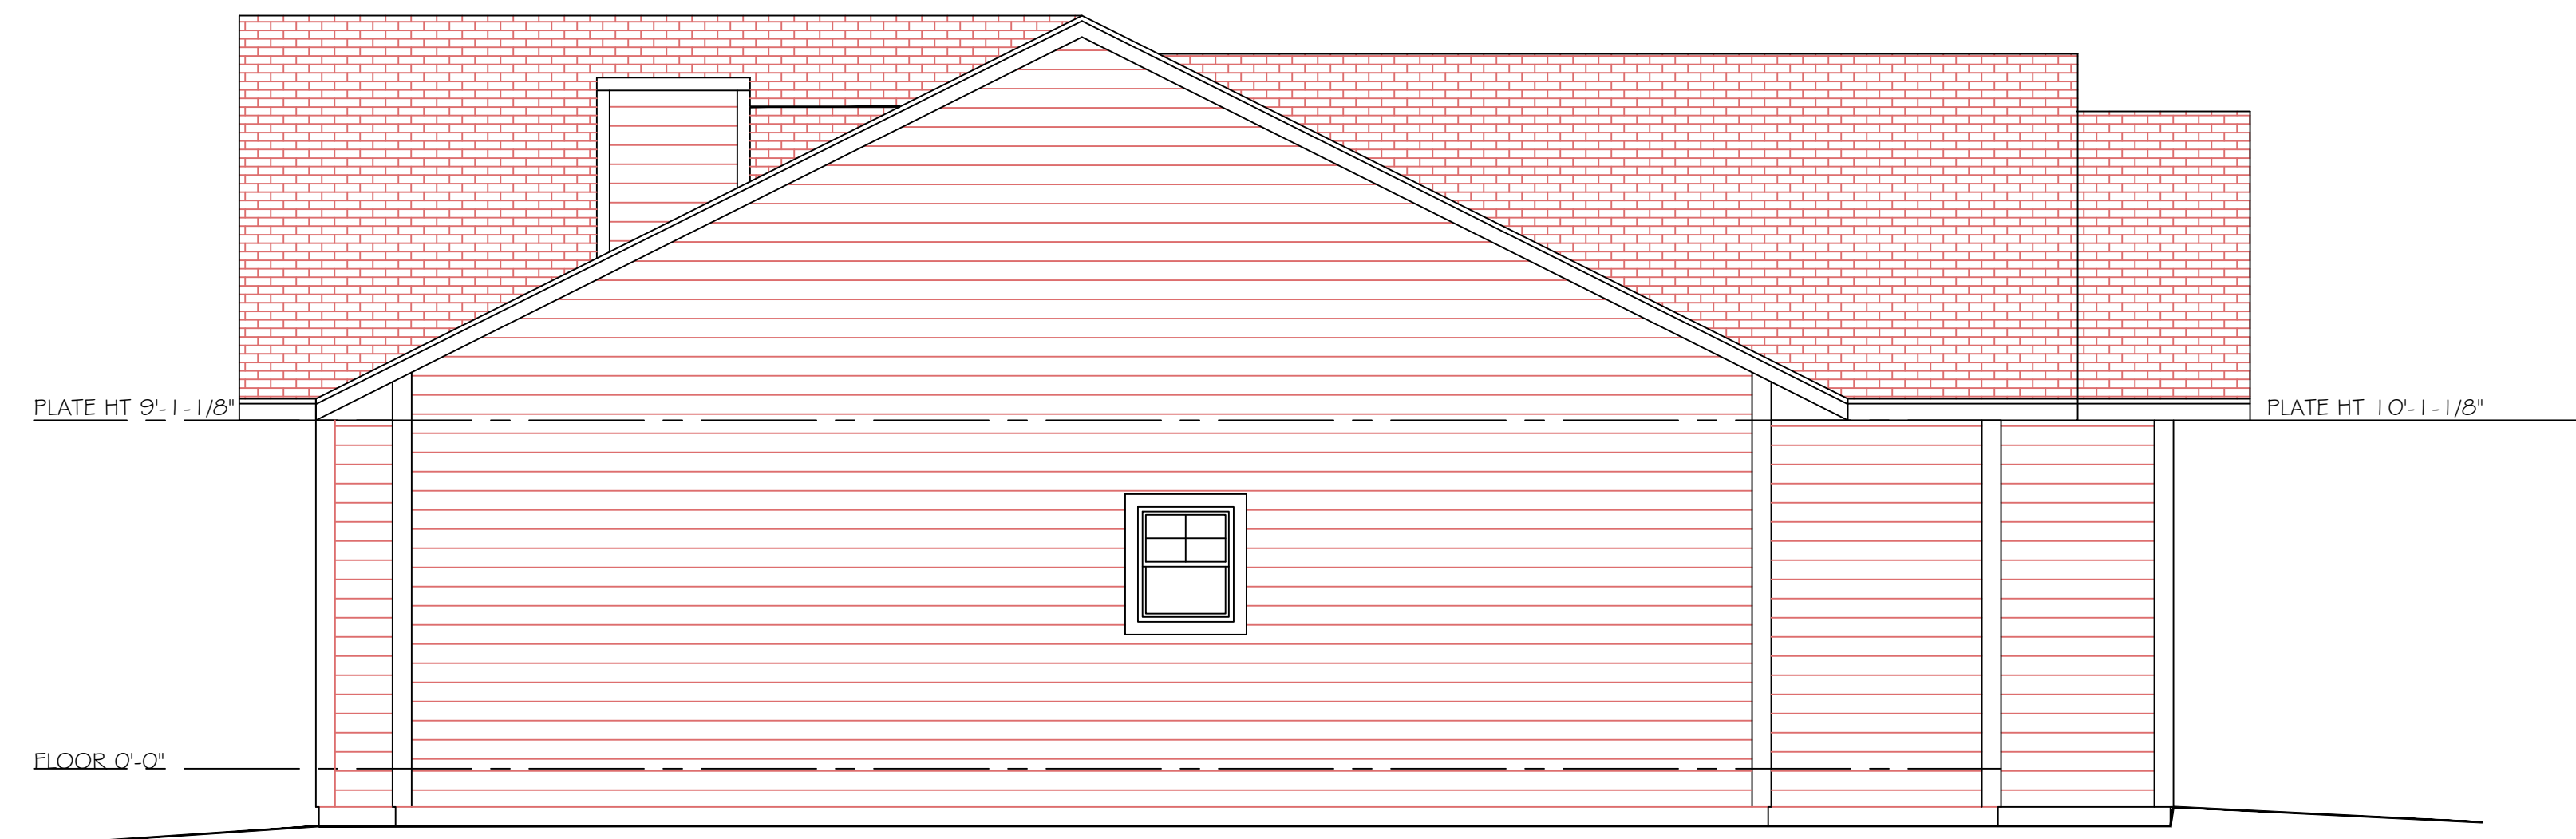

Side Elevation
SCALE: 1/4"=1'-0"

J & S DESIGNS

P.O. BOX 632
EAGLE RIVER, WI
PHONE 715-891-2179
E-MAIL JSDESIGN4086@GMAIL.COM

ALDEBBIE LAMERS
PROPOSED LAKE HOUSE
8028 CHUCKS TRAIL
ST, GERMAIN, WI

PROJECT

SEAL

ALL PLANS, SPECIFICATIONS AND OTHER DOCUMENTS PREPARED BY J & S DESIGNS AND THE DESIGN PROFESSIONAL SHALL REMAIN THE PROPERTY OF J & S INCLUDING THE COPYRIGHT THERE TO AND SHALL NOT BE DISCLOSED TO OTHERS WITHOUT WRITTEN CONSENT OF J & S DESIGNS.

DATE: 05-10-2017
REVISED DATE: 05-20-17
REVISED DATE: 06-04-17
REVISED DATE: 06-11-17
REVISED DATE: 06-25-17
REVISED DATE: 09-11-17

SCALE:

PAGE NUMBER

ELEVATIONS